



PLANTER STRIP CURB DETAIL

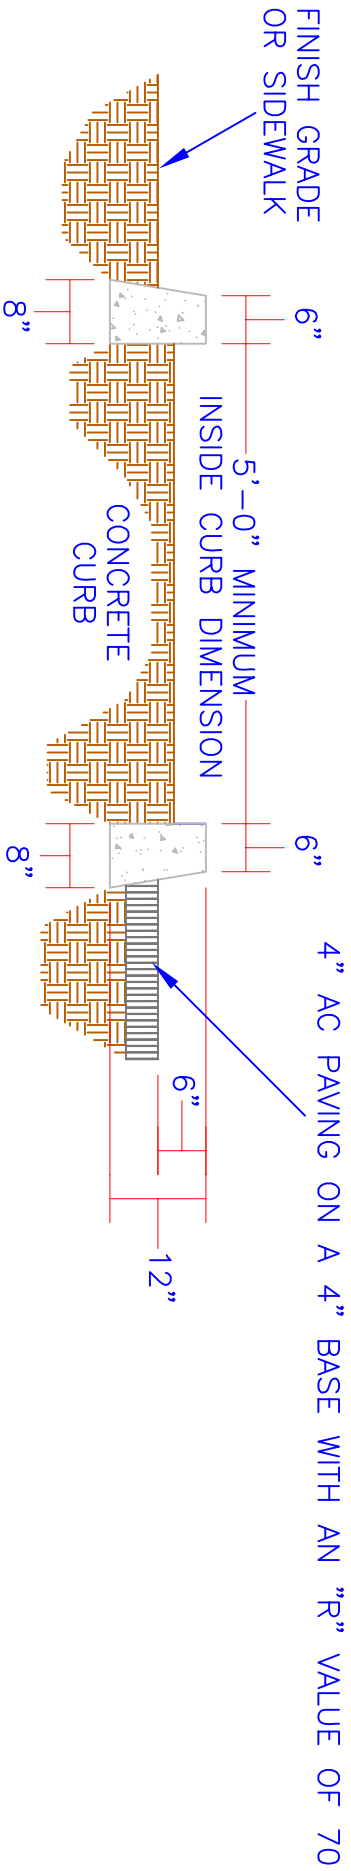

1 REQUIRED PLANTER STRIP WITH 6"x6" CONCRETE CURB ALONG THE ENTIRE PROPERTY ABUTTING A DEDICATED STREET, EXCLUDING DRIVE APPROACHES

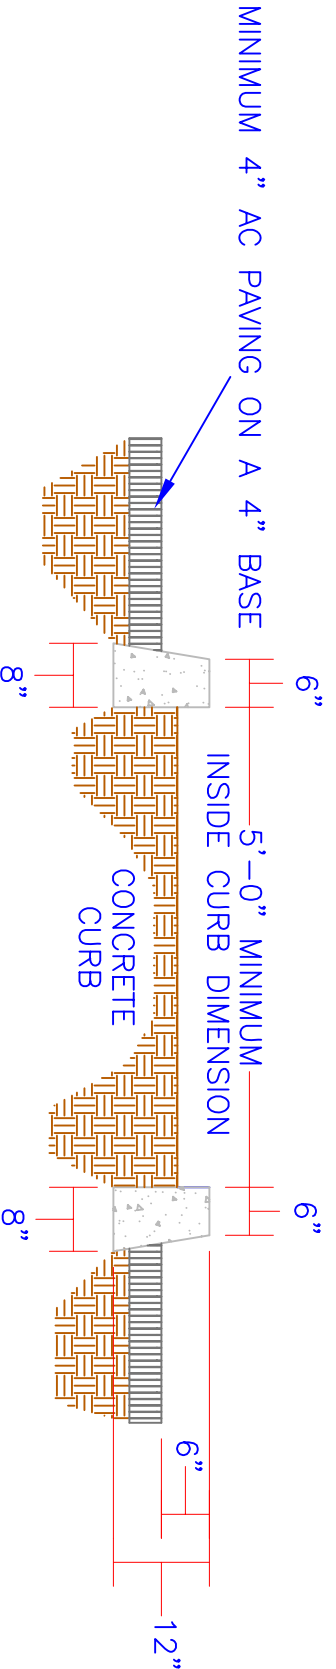

2 OTHER REQUIRED PLANTER AREAS WITH 6"x6" CONCRETE CURB.

1. LANDSCAPE AREAS WITHOUT CURBING MAY BE USED UPON REVIEW AND APPROVAL OF THE DIRECTOR OF DEVELOPMENT
2. FINISH GRADE INSIDE PLANTER SHALL BE NO MORE THAN 2" BELOW THE TOP OF THE PLANTER CURB



Development Department
 Planning Division
PLANTER STRIP CURB DETAIL

14343 Civic Drive
 Victorville, CA 92393

(760) 955-5100
 Fax (760) 245-0073

01/09/2008