


*COMBO WALL NOT TO EXCEED
8' IN COMBINED HEIGHT FROM
LOWEST FINISH GRADE

X = 1' OF SEPARATION FOR EACH
1' IN HEIGHT ON THE LOWER
RETAINING WALL

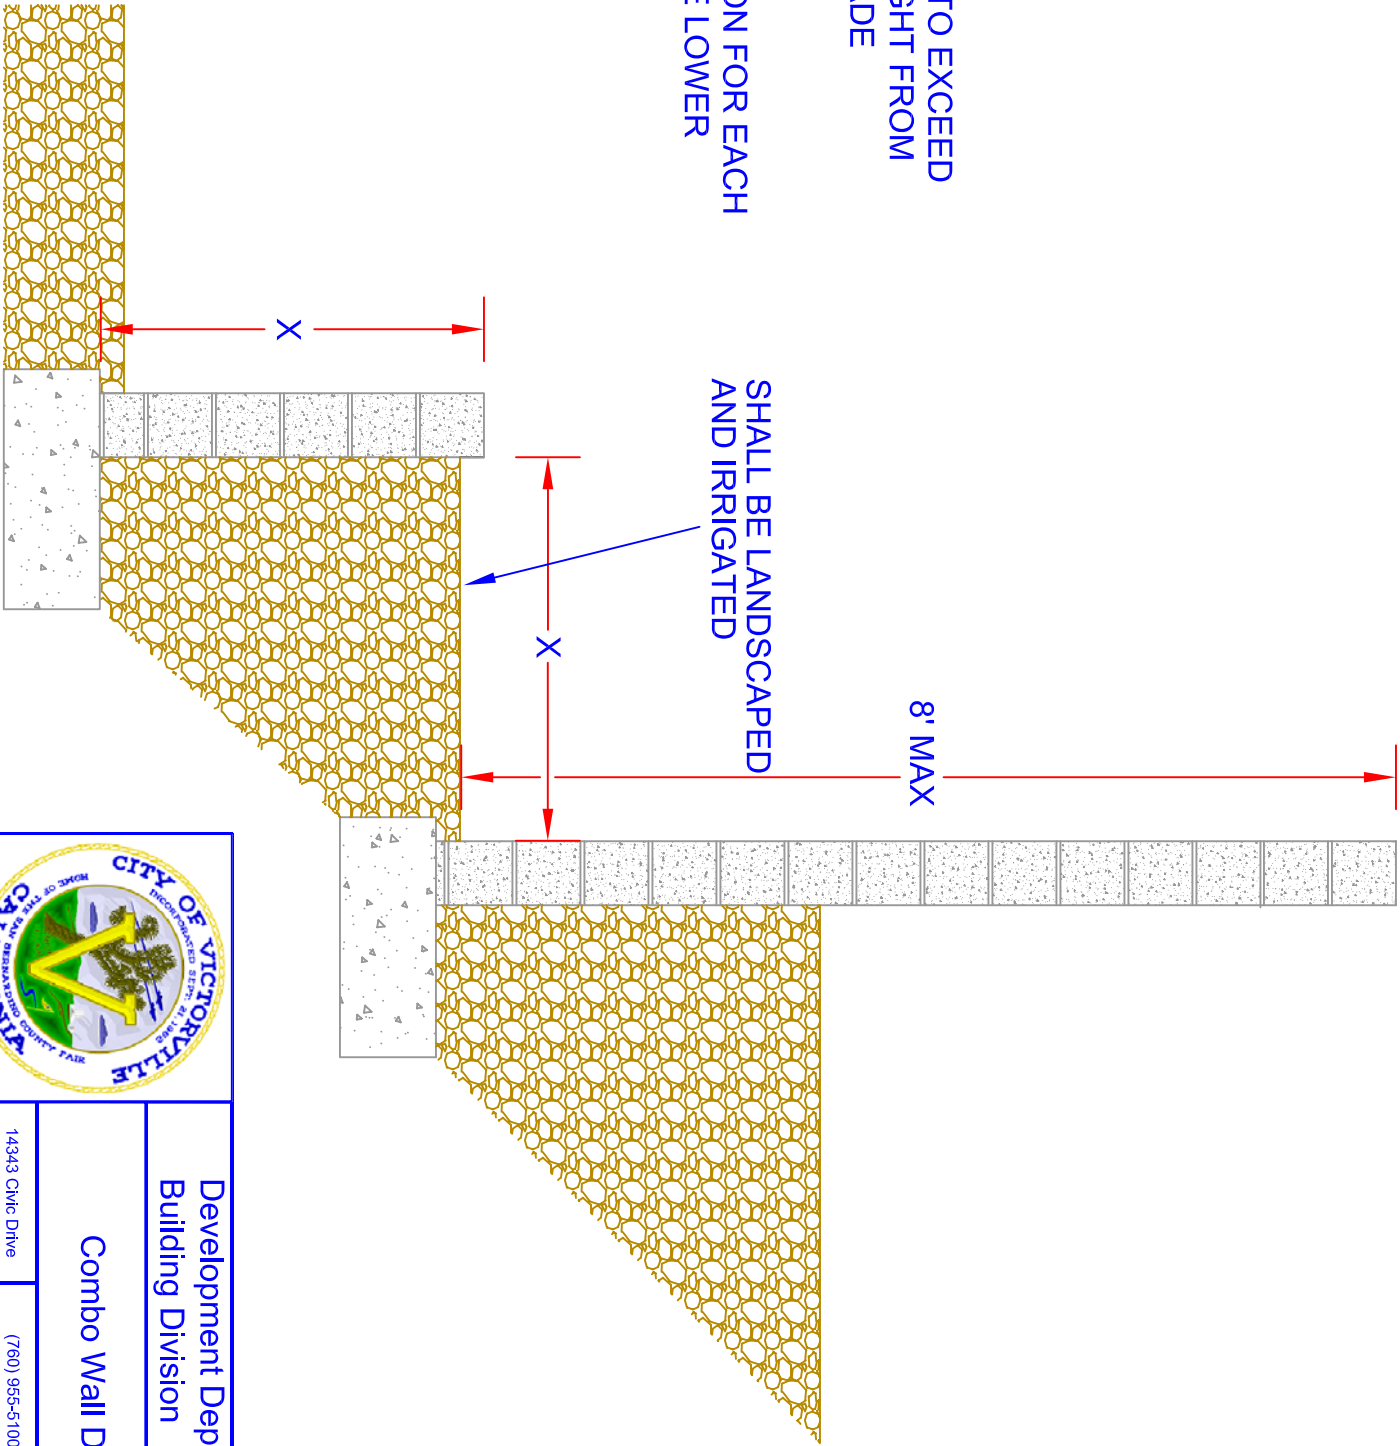

Development Department
Building Division

Combo Wall Detail

14343 Civic Drive
Victorville, CA 92393

(760) 955-5100
Fax (760) 245-0073

09/06/06