
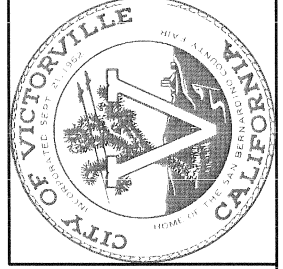
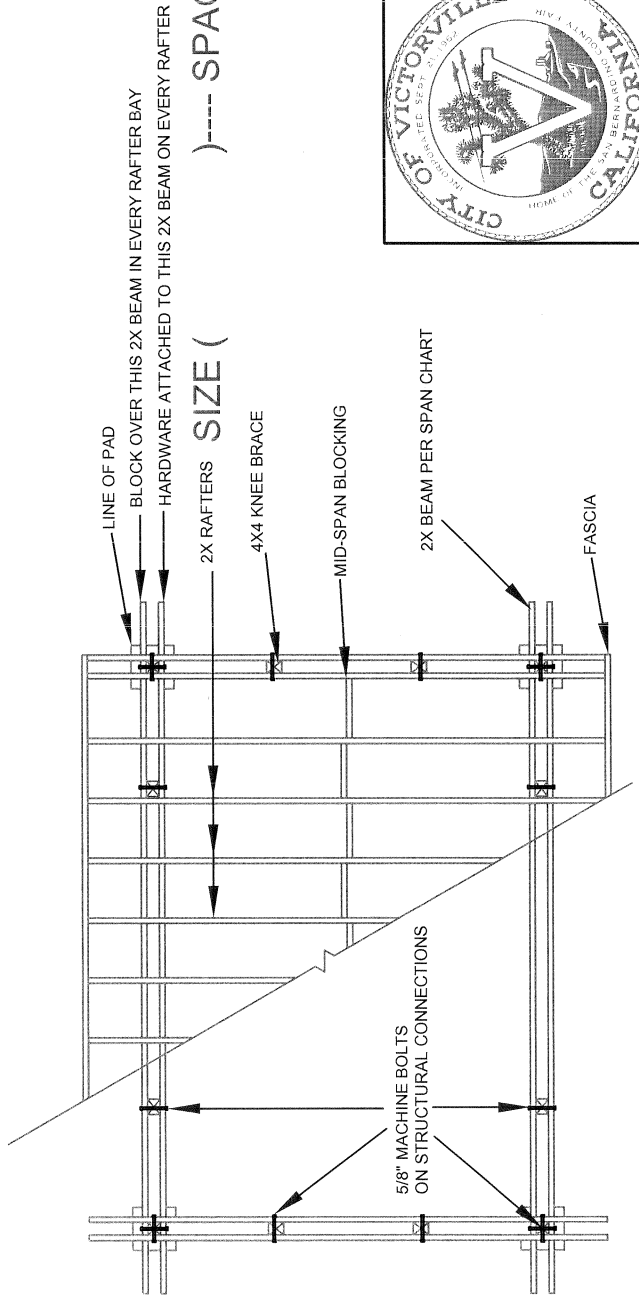


FREE STANDING PATIO DETAIL SHEET 1

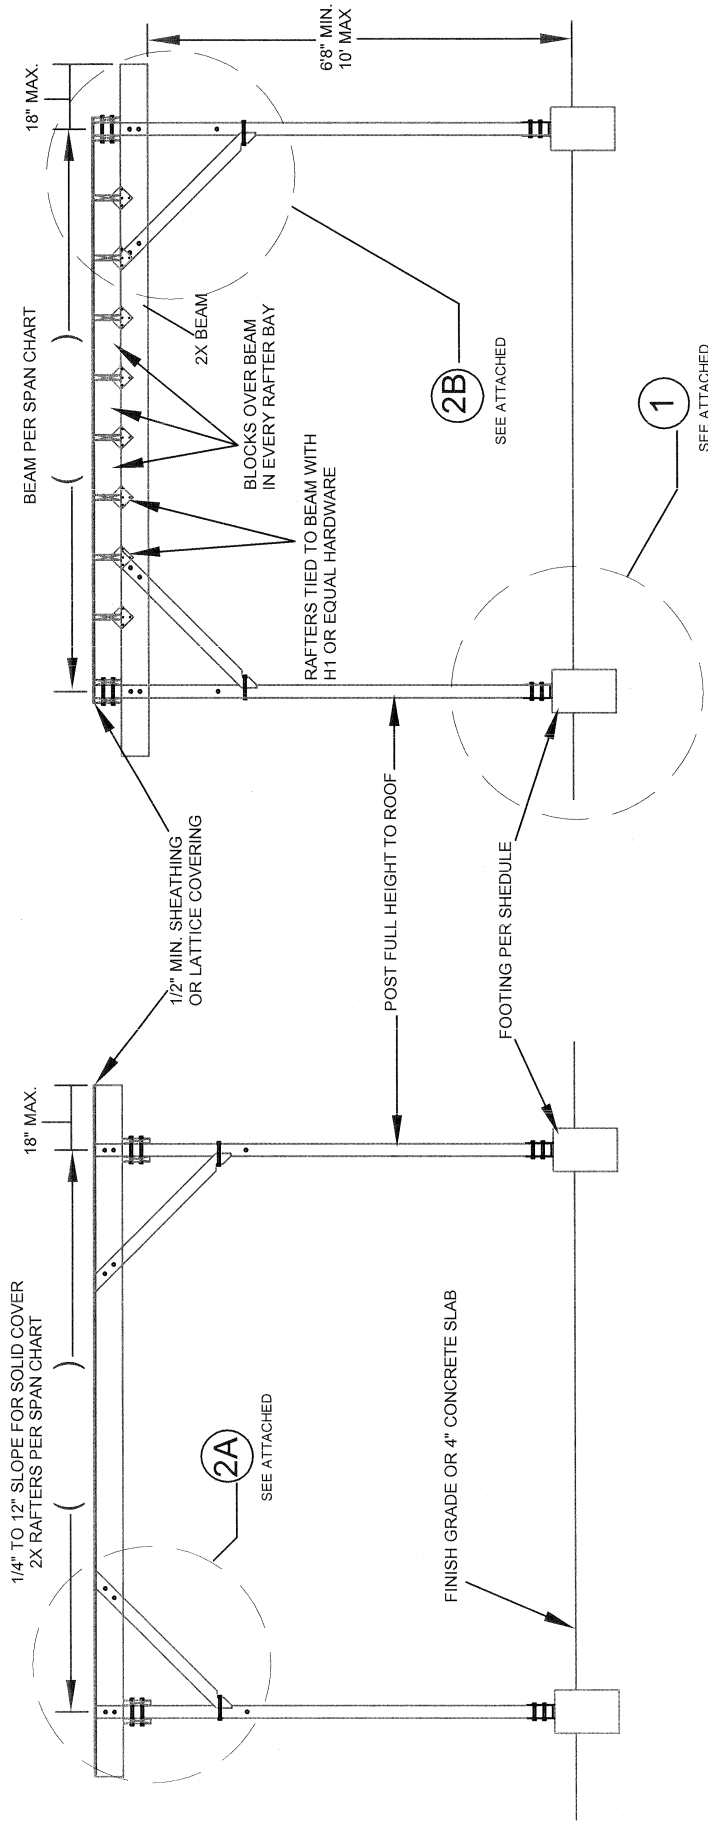


Development Department
Building Division
**FREE STANDING
PATIO DETAIL**

14343 Civic Drive
Victorville, CA 92393


(760) 955-5100
Fax (760) 245-0073

6/29/15


FREE STANDING PATIO DETAIL SHEET 2

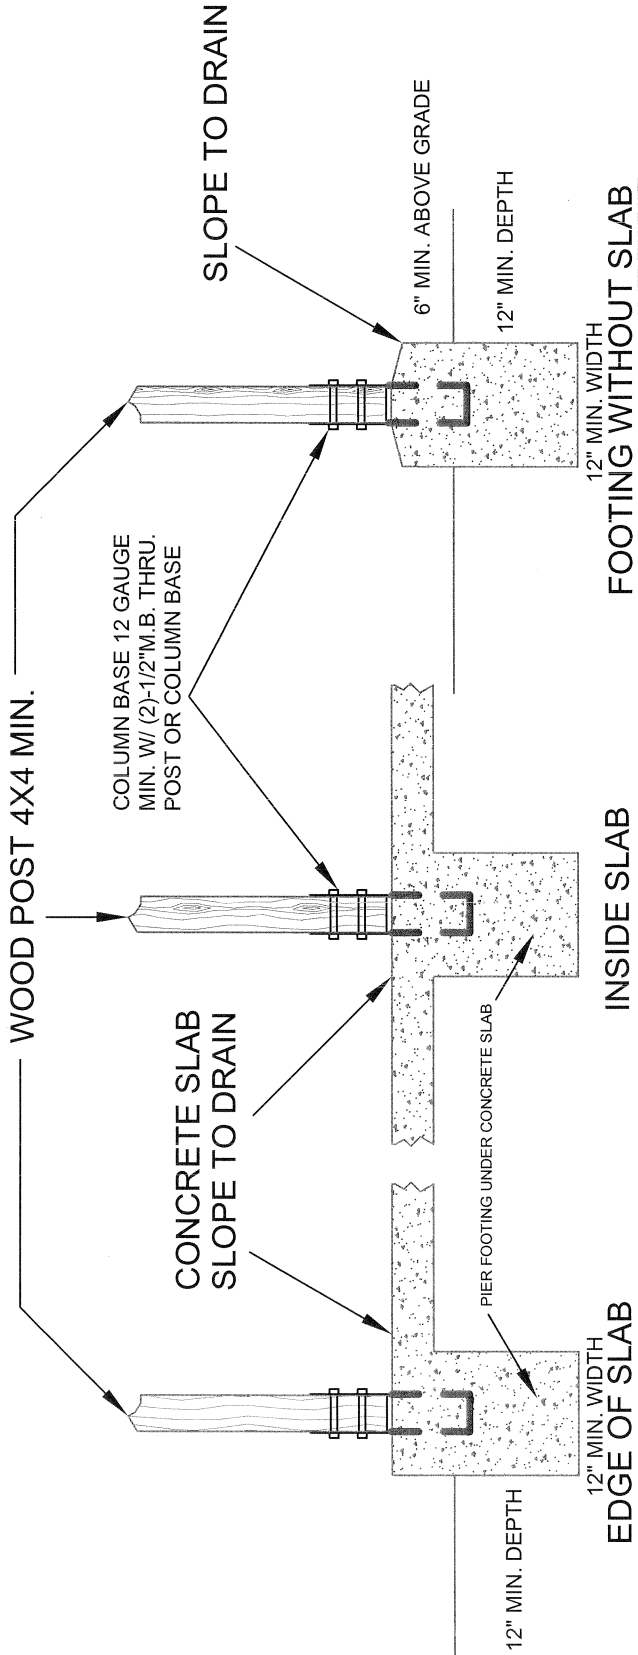

1

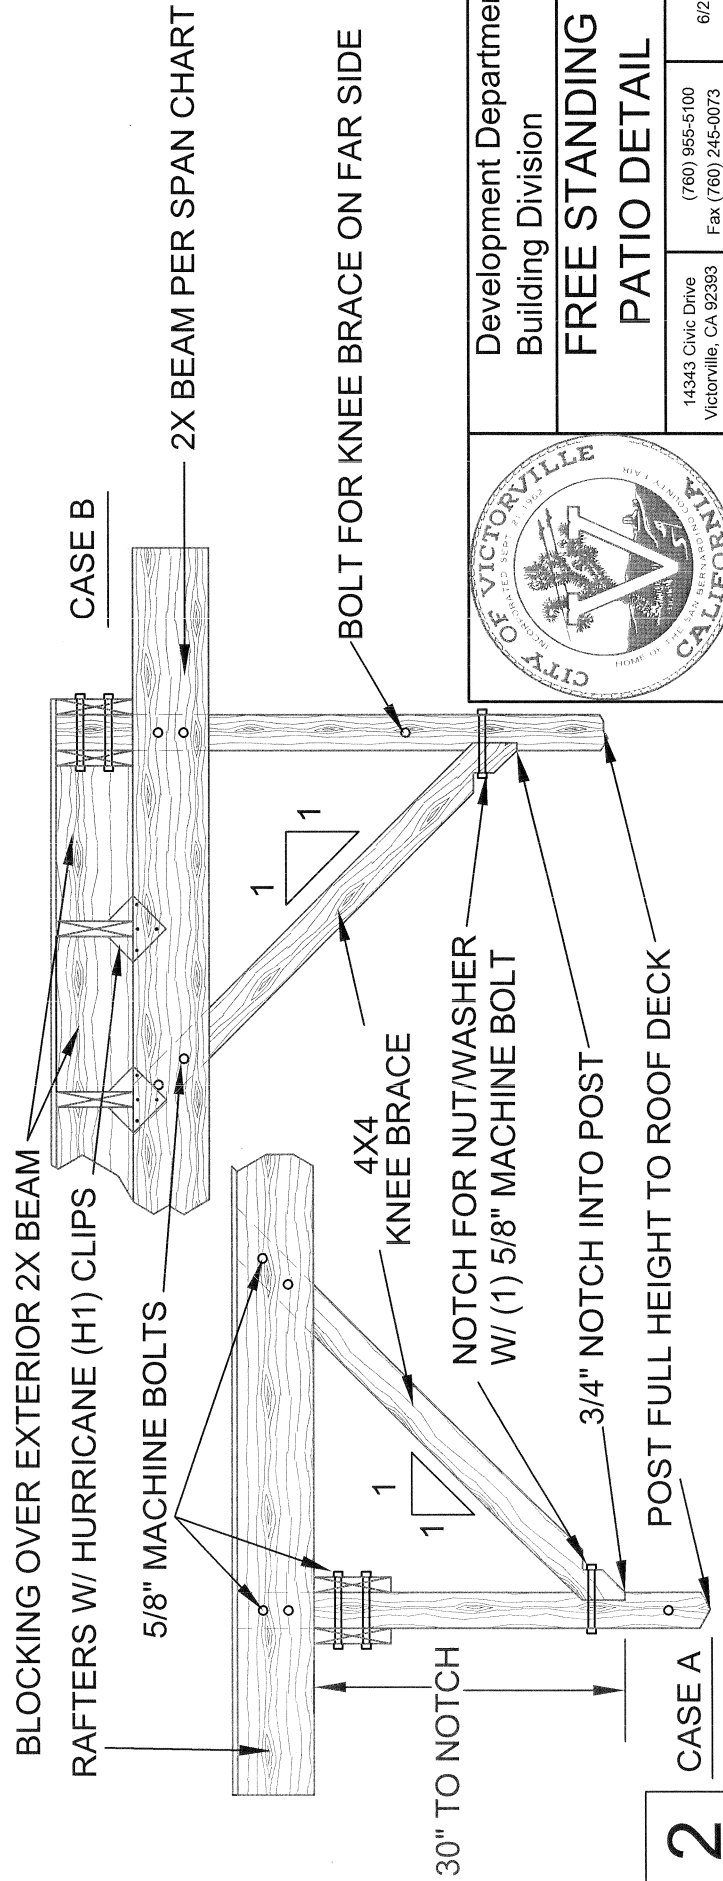

2

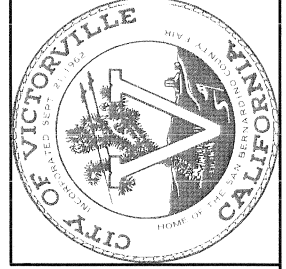

Development Department
 Building Division
**FREE STANDING
 PATIO DETAIL**

14343 Civic Drive
 Victorville, CA 92393
 (760) 955-5100
 Fax (760) 245-0073
 6/29/15